




Doorsnede B-B - V02
1 : 10

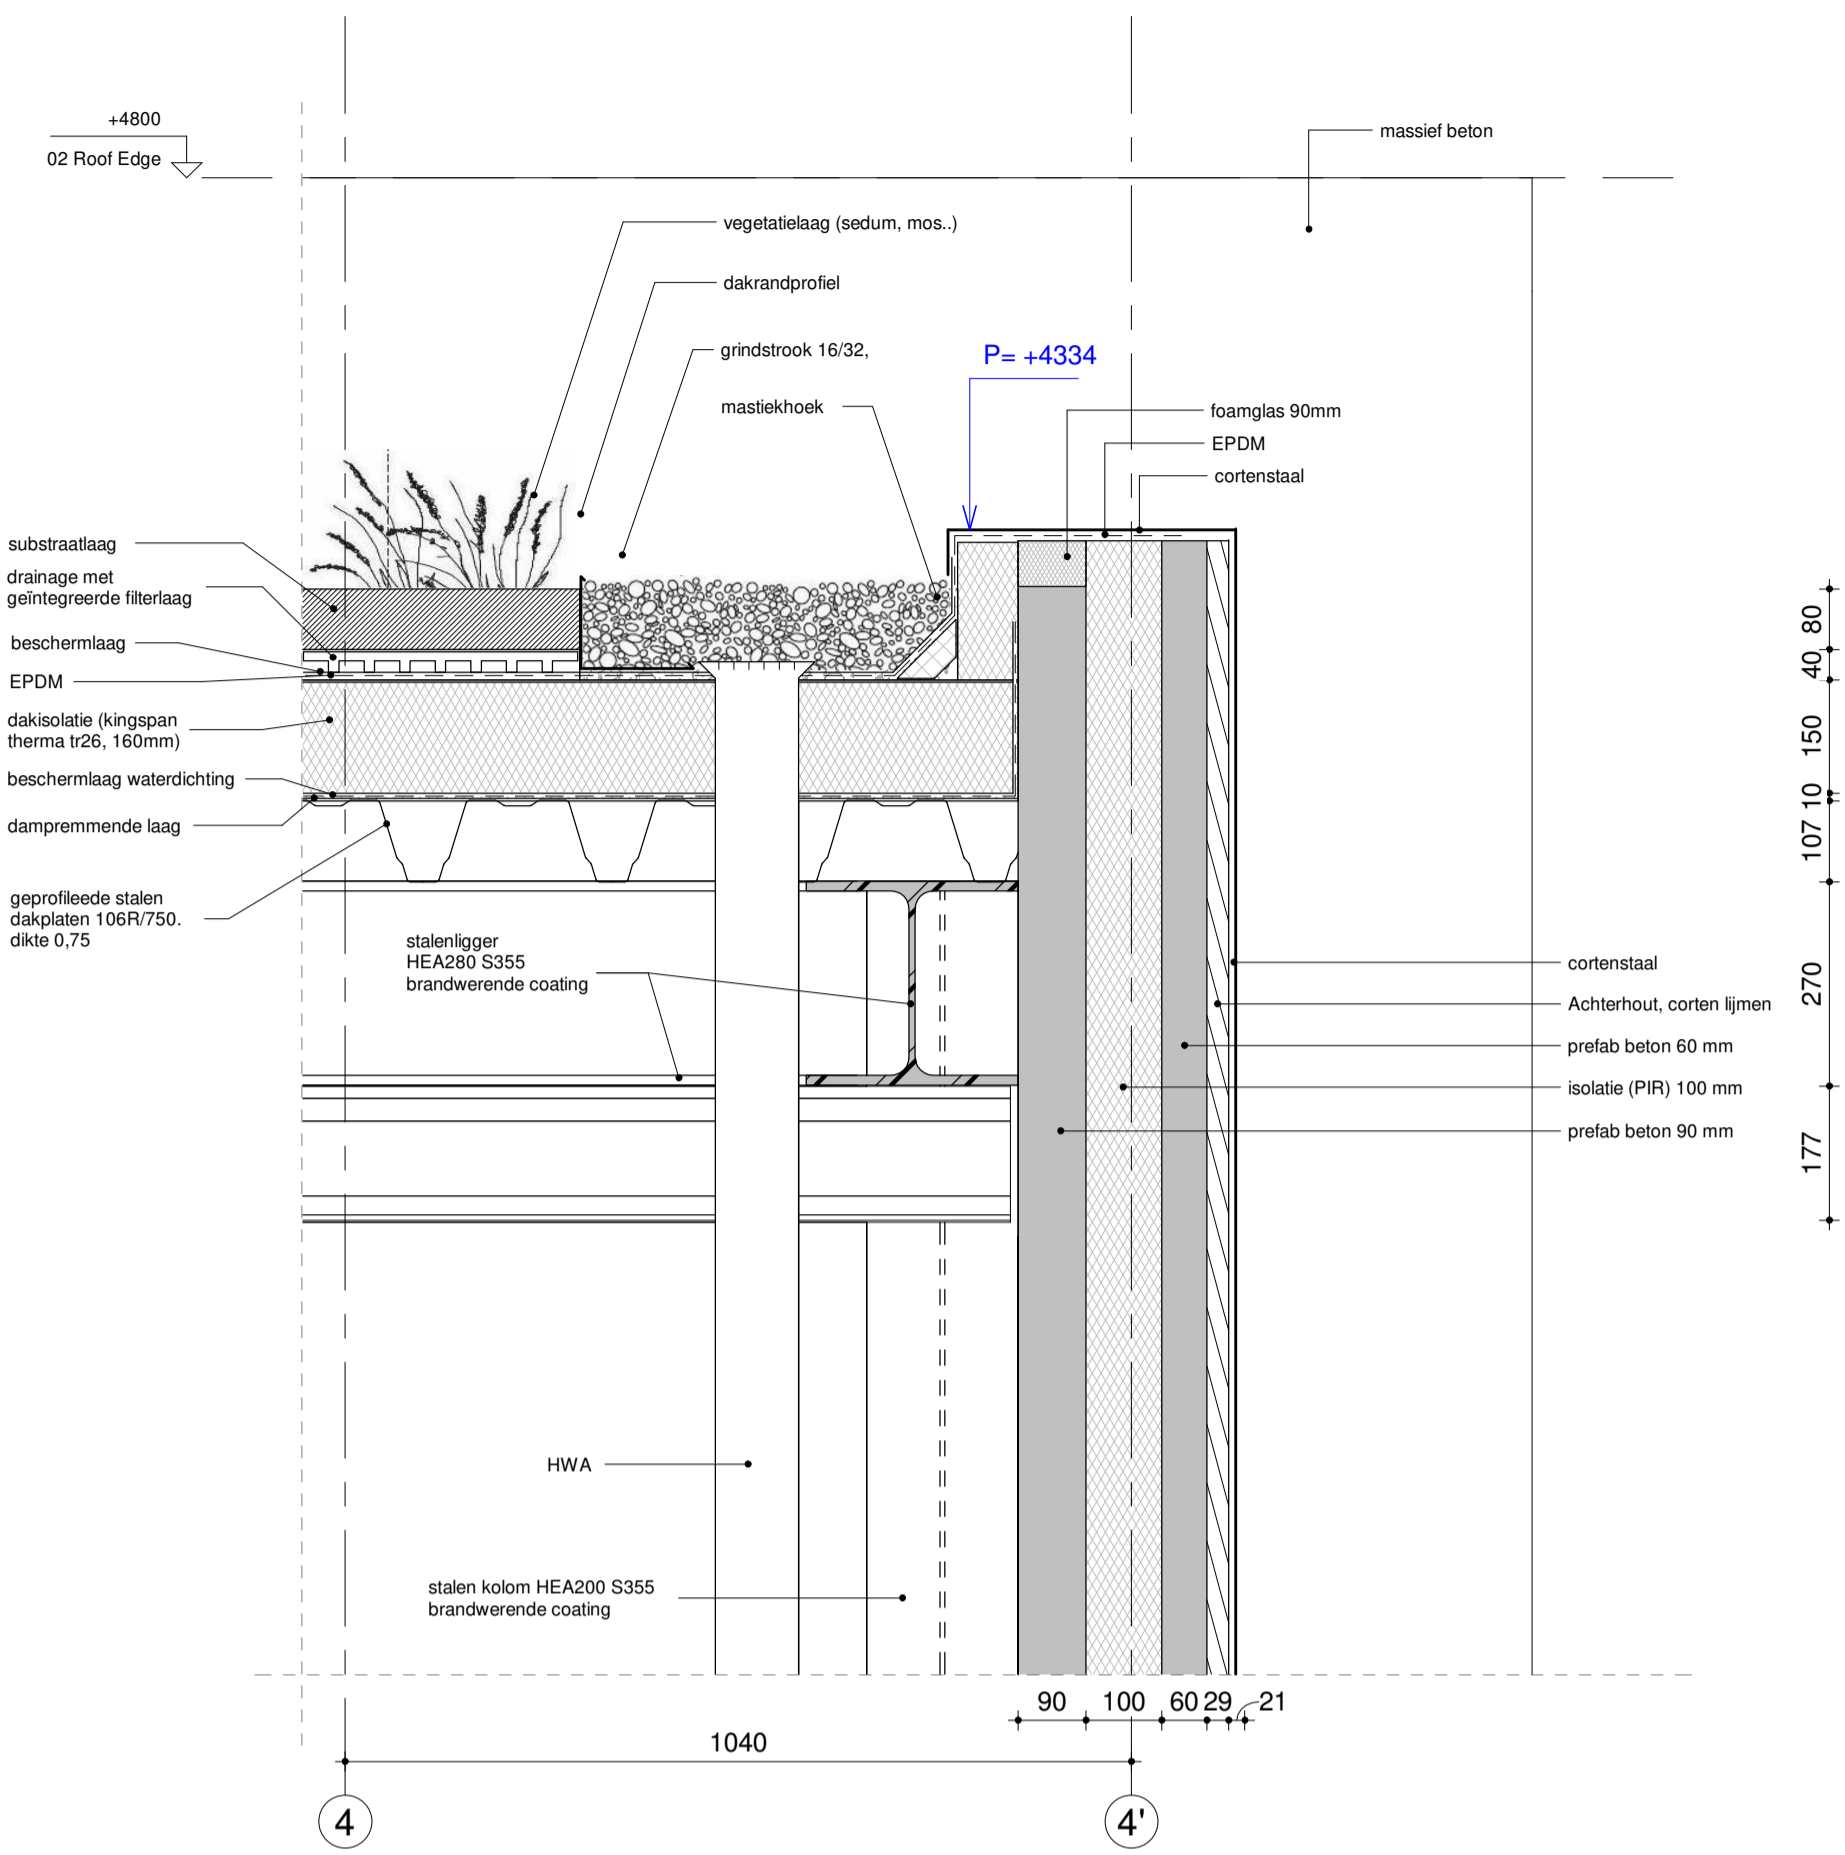


Doorsnede A-A - V01
1 : 10

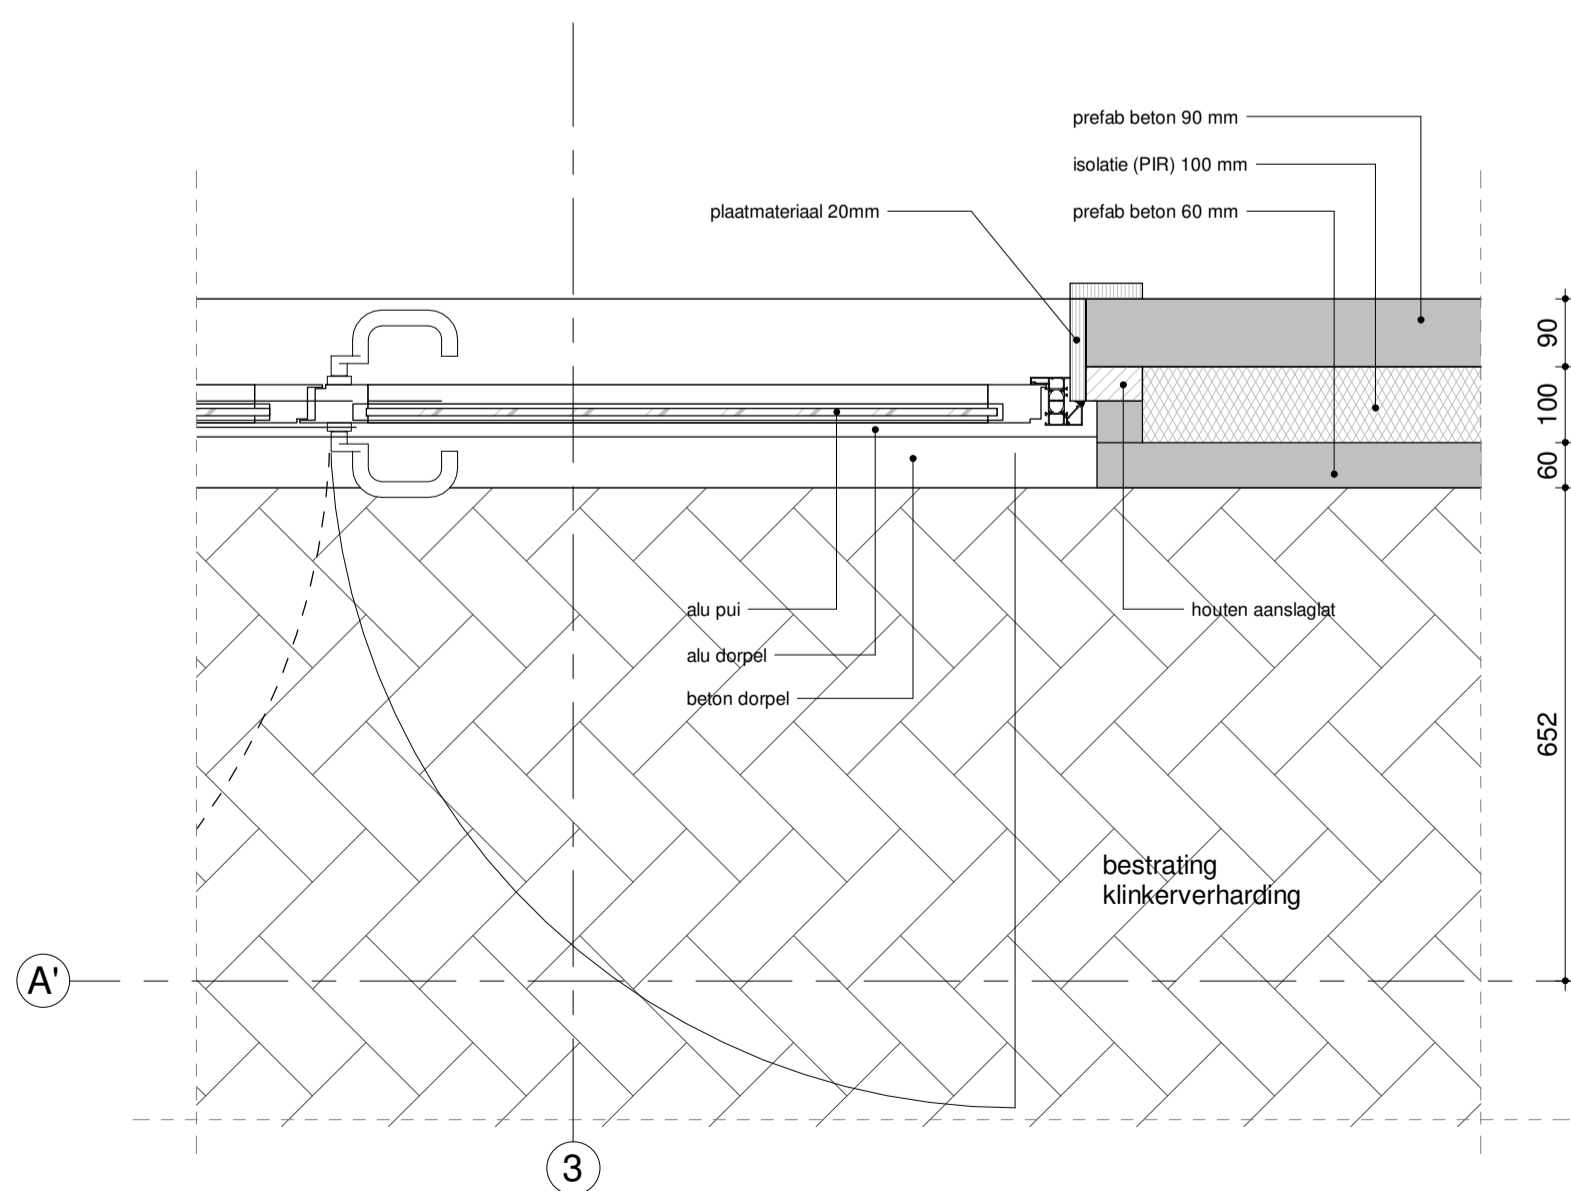

Begane grond - H02
1 : 10

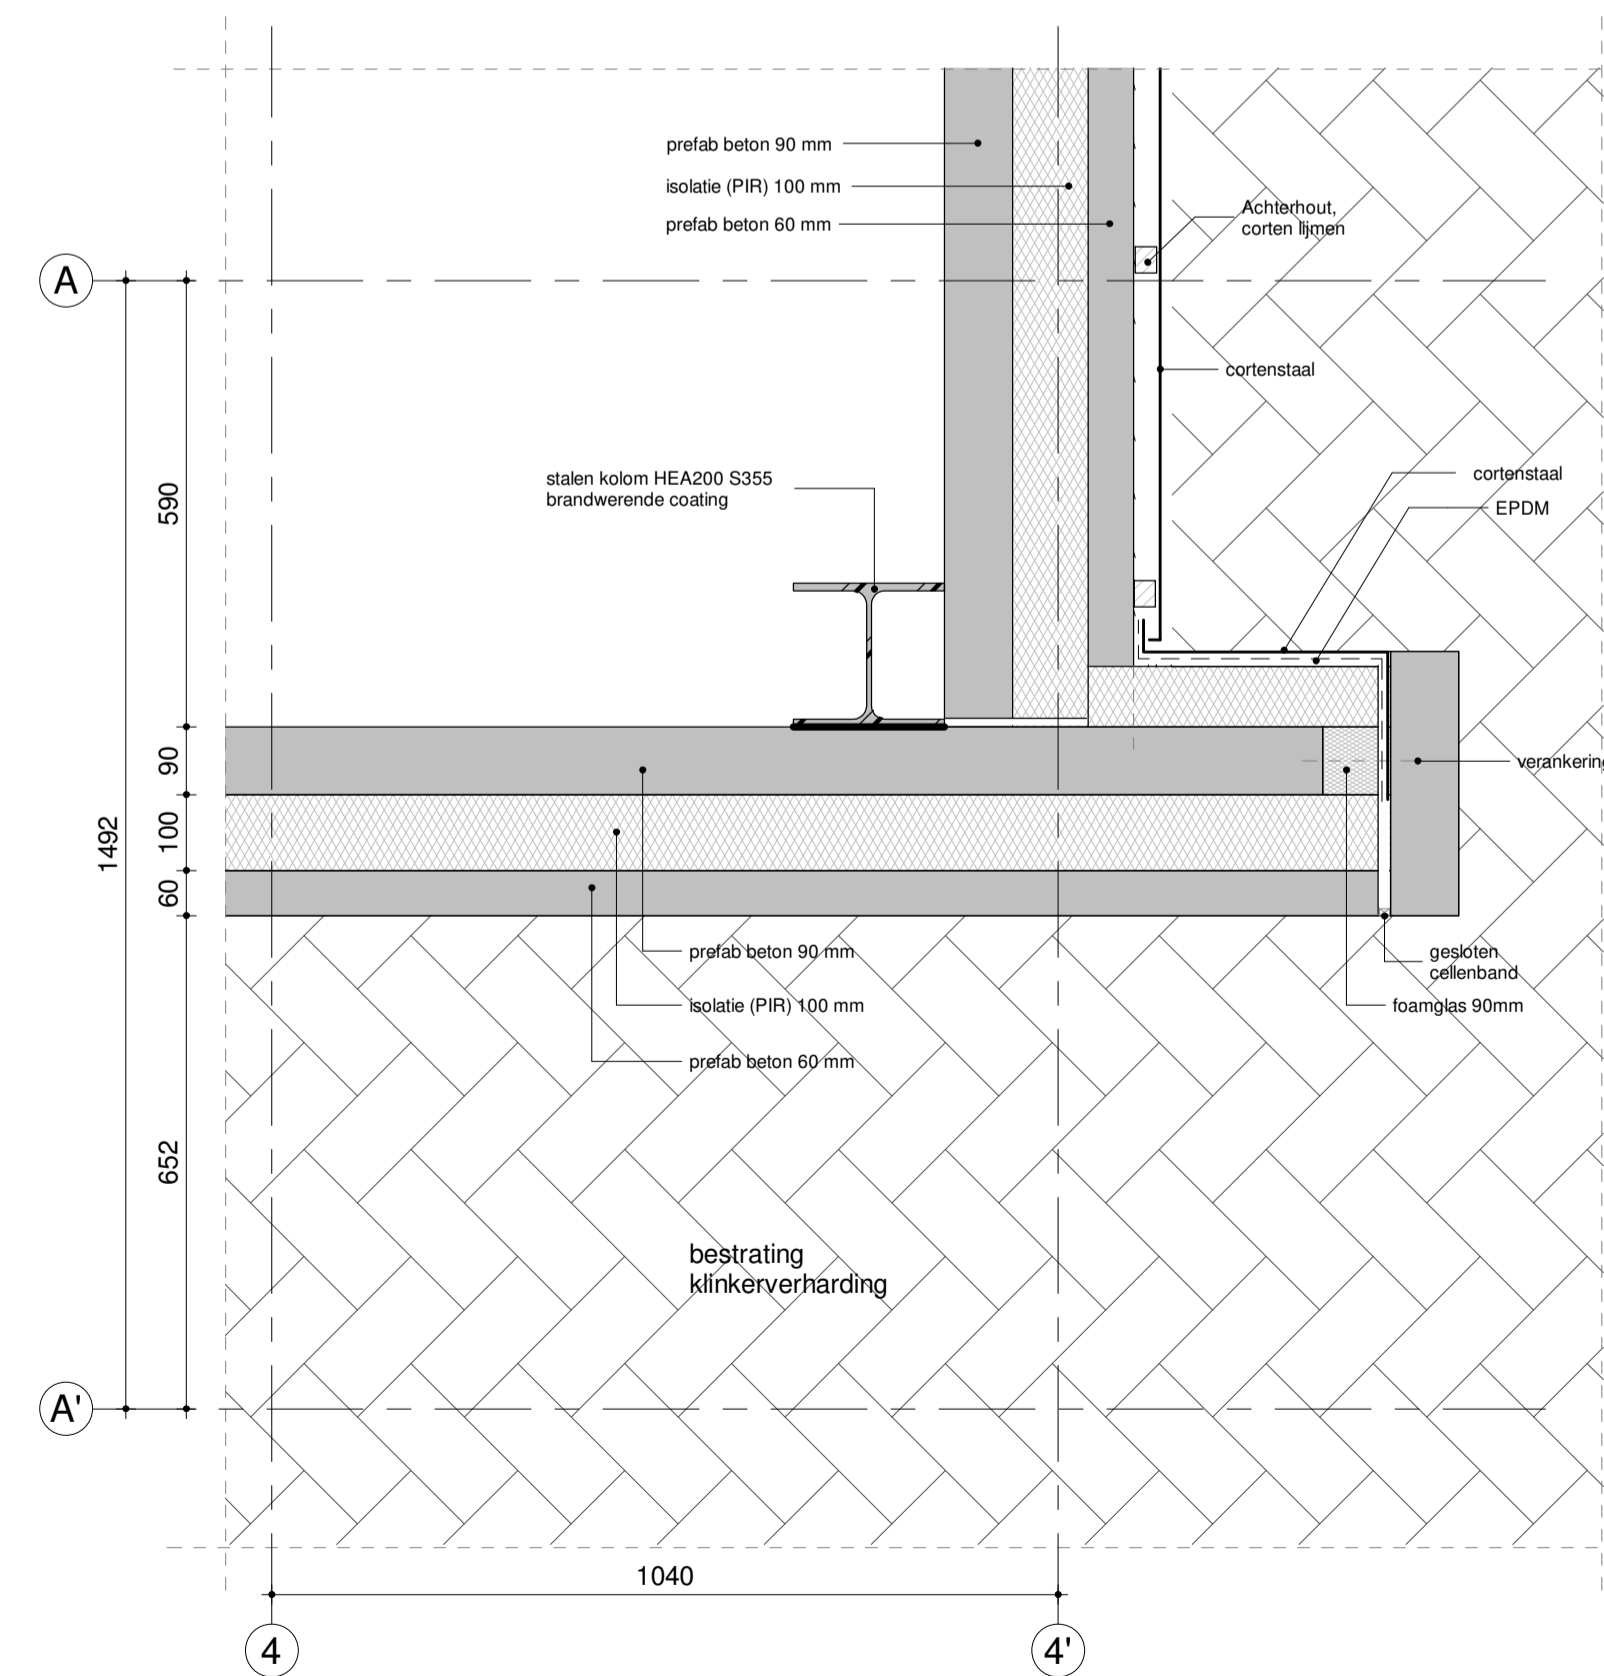

Begane grond - H01
1 : 10

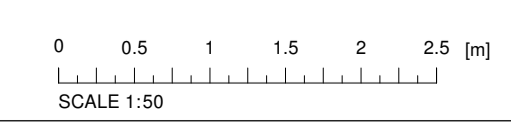

0.9	Definitieve Ontwerp			23-09-2021
1.0	Definitieve Ontwerp			01-11-2021
Revision	Purpose of Issue	Checked by	Approved by	Date
Client				Contact
Originator				Contact
Project				Contact
Canal Water Supply and Removal				
Projectnumber	: C05011.000642-Pallas werkpakketten 2020	Phase	: Definitief ontwerp	Security Category: AS1 - Sensitive
Subject	: All Zones Details_DO			
Scale	: 1 : 10	Sheetsize	: A1	Purpose of Issue: Concept
Contractnumber	: 20150612-001 CA91	Sheet	: 3 of 3	Revision:
Drawingnumber	: PAL_CWSR-ARC-INT-ZZ-DRW-AR-PD-8000			: 1.0